


UŠŤOVANÉ
POCNY

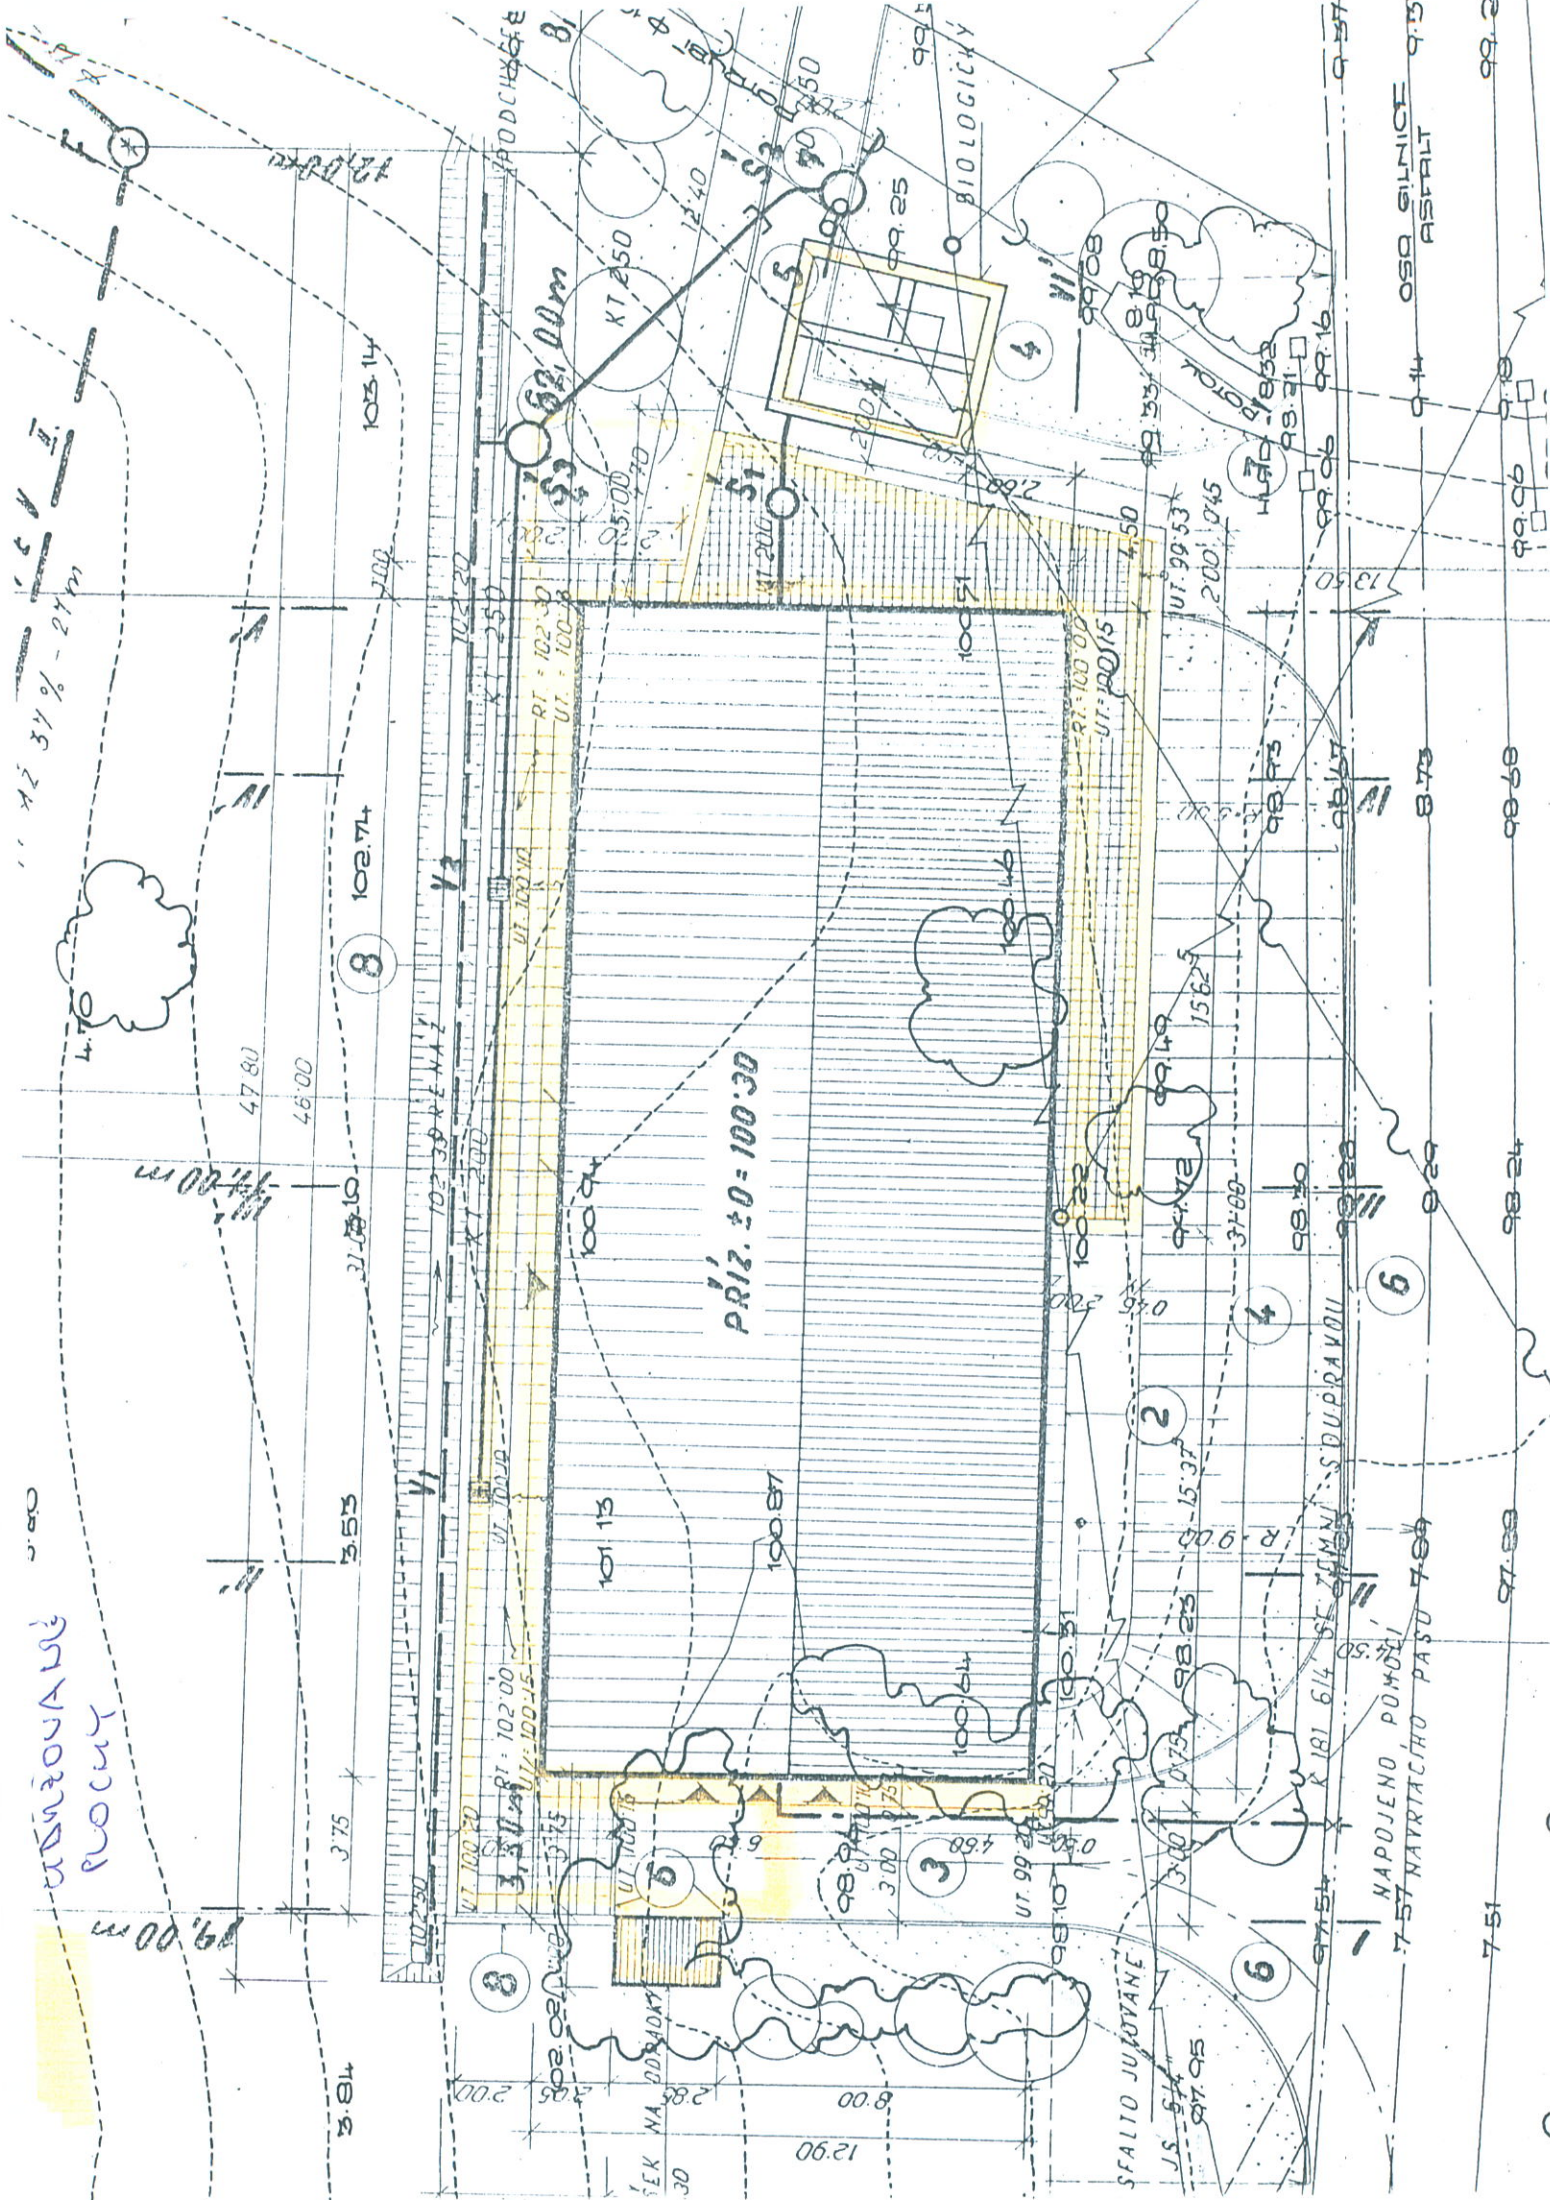

NAPOJENO POMOU
7.57 NAYRACHO PASU 7.68

SFALTO JUKOVANE
JS 5.4
99.05

0.14 OSA SILNICE
ASFALT 9.13


K 181 614 SE ZEMN. S DUPRAVOU

62.00m

PRÍZ. 1:0 = 100:30

12.00%
1:12 34% - 21m

P. N. LOMA 2

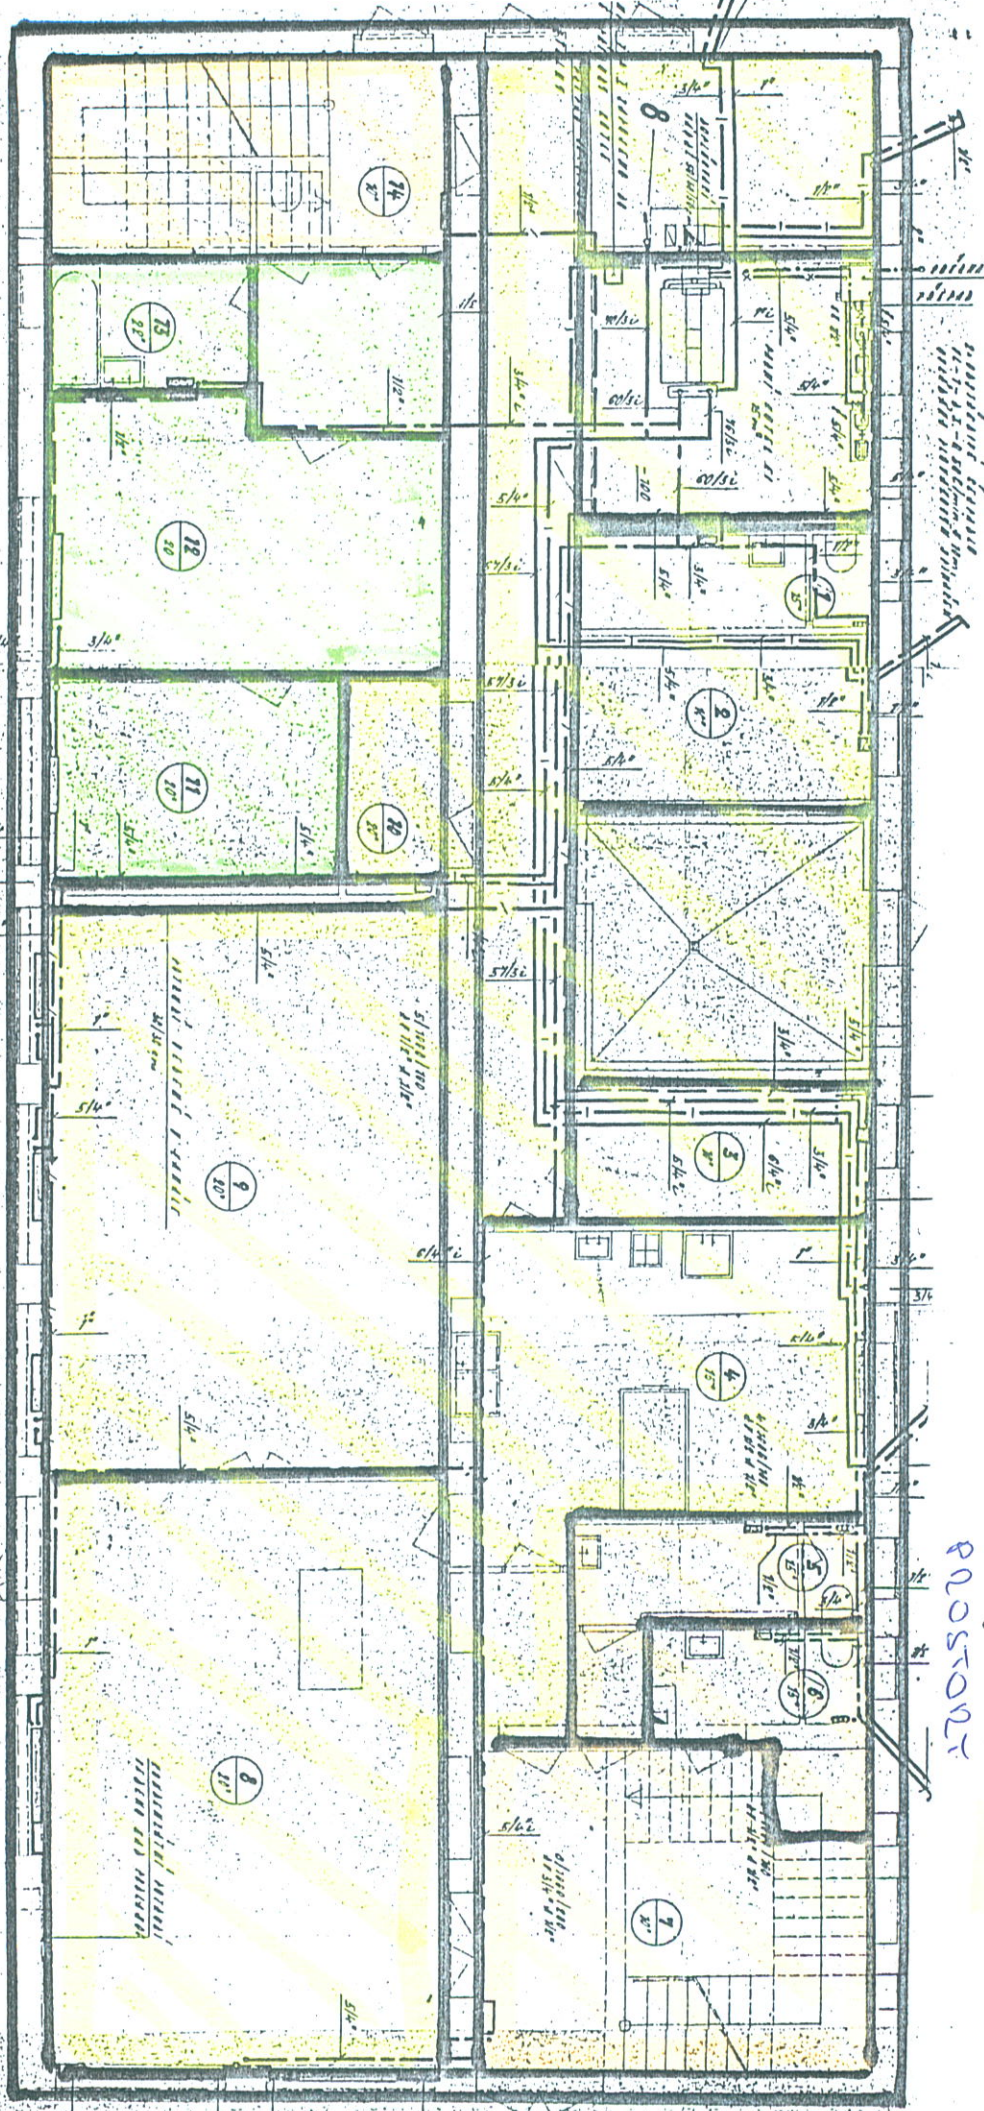

RESTAURANCE
 ST
 SERVICE
 PROSTOR

ARCHITECT	P. N. LOMA
DATE	1950
SCALE	1:50
PROJECT	RESTAURANCE
NO.	1